


**A** FRONT ELEVATION

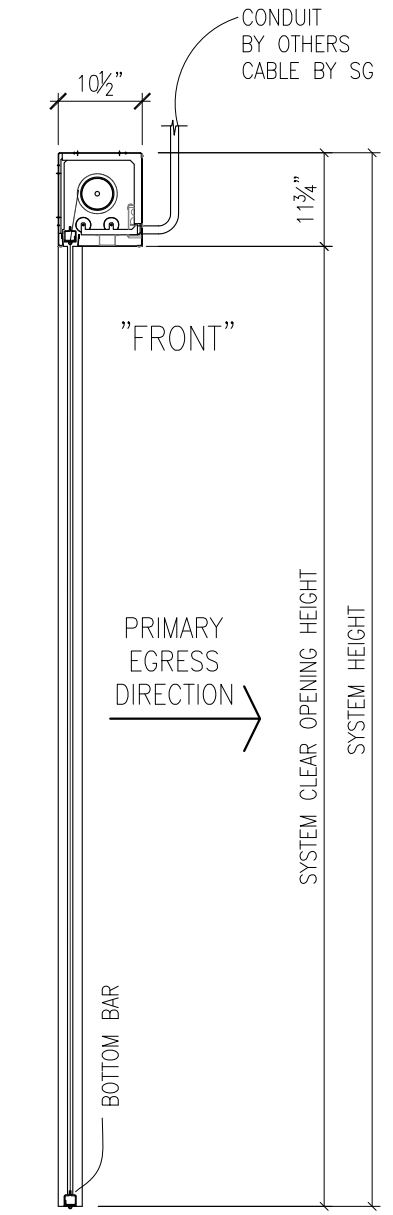


**B** SECTION

M2500 MOUNTING NOTES  
THE FOLLOWING APPLY FOR  
EITHER OVERHEAD OR REAR  
MOUNTED SYSTEMS:

STRUCTURAL ATTACHMENT-  
CLIENT TO PROVIDE  
SUFFICIENT BACKING FOR  
LOADS GIVEN PER UNIT.  
STRUCTURAL ATTACHMENT  
LOCATIONS OCCUR AT 18"  
FROM EACH END (OR AT  
ENDS FOR NON-ROLLER  
HOUSINGS), AND THEN NO  
MORE THAN 10'-0" ON  
CENTERS - SEE SHOP  
DRAWINGS FOR YOUR  
SPECIFIC HOUSING. HOLES  
FOR (2) 1/4" FASTENERS  
PROVIDED AT EACH  
LOCATION

SHEETMETAL ATTACHMENT-  
HOUSINGS MUST BE  
SECURED TO BACKING ON  
THE MOUNTING SURFACE  
AT 24" ON CENTER, (2)  
FASTENERS PER LOCATION.  
SOME HOLES FOR #10  
SCREWS PROVIDED, SOME  
REQUIRE DRILLING ON SITE

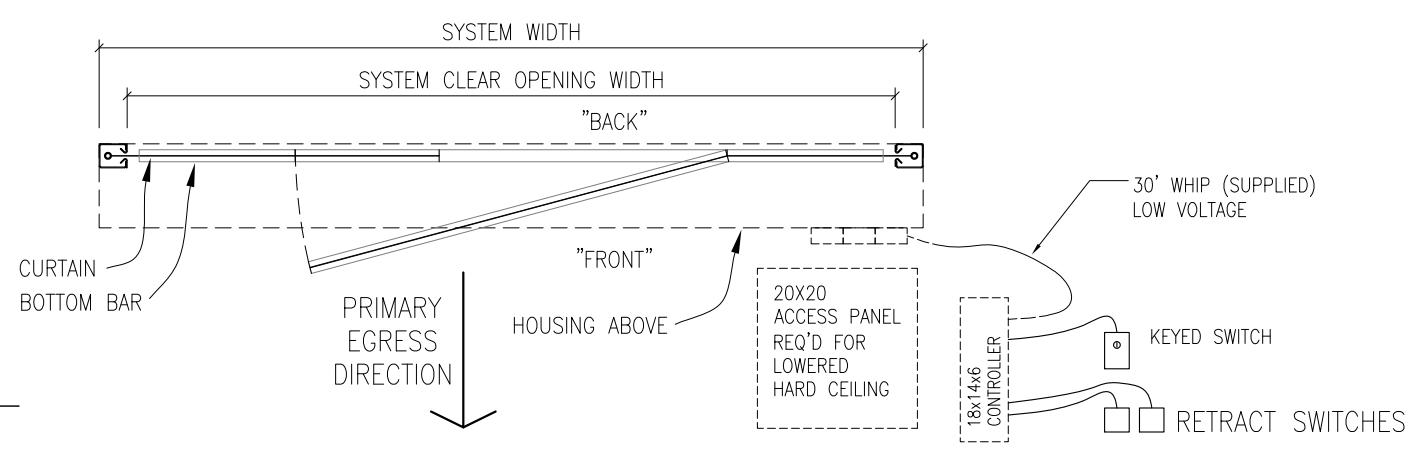

**C** PLAN

CLEAR OPENING SIZES:

WIDTH: 6'-6 TO 15'-0"  
HEIGHT: 8'-0" TO 20'-0"

EGRESS MODULE CENTERED

