



Scale: NTS



www.smokeguard.com

CONTRACTOR'S PREPARATION SCHEMATIC


DESIGN DETAILS FOR M200 SMOKE GUARD SYSTEM, DIMENSIONS AVAILABLE FROM YOUR LOCAL DISTRIBUTOR

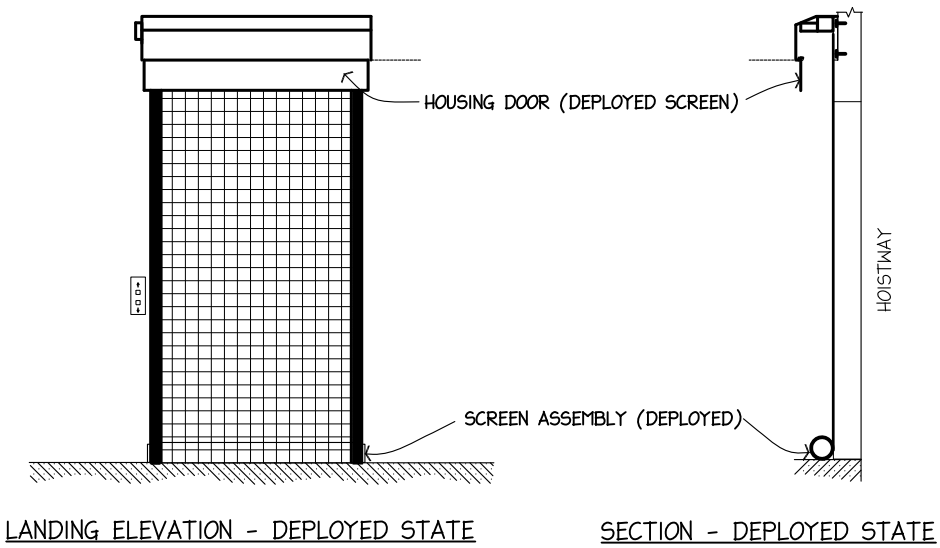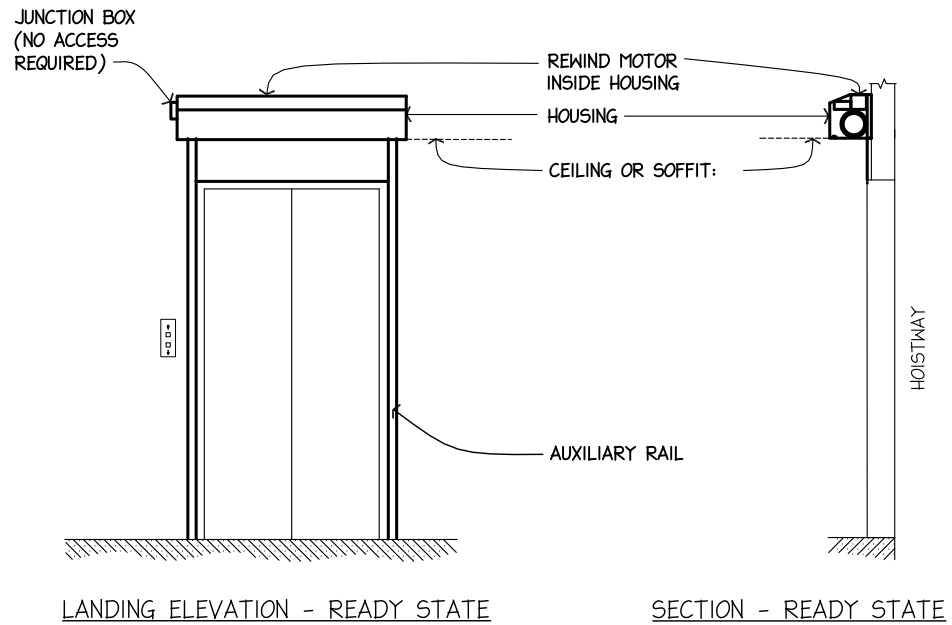

Scale: NTS




ELEVATION & SECTION

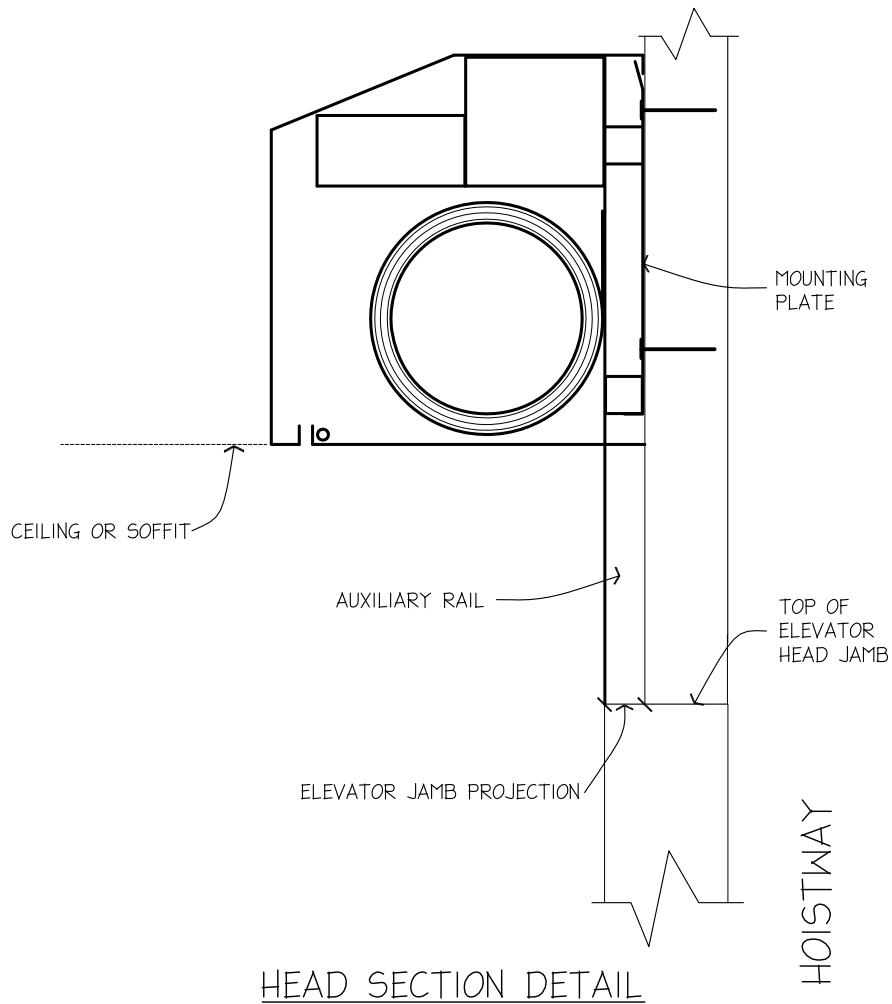

Scale: NTS

HOISTWAY

DOOR
OPENING

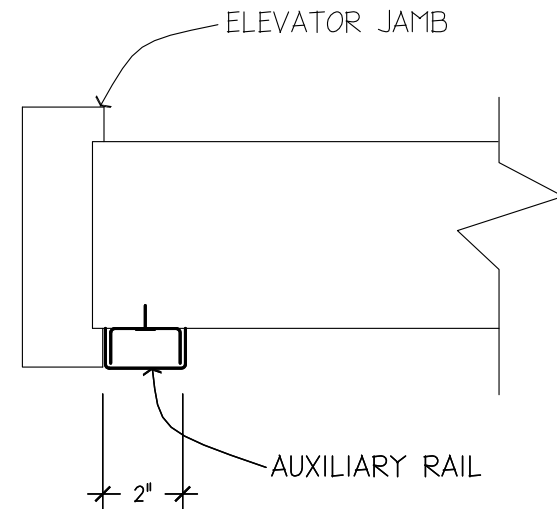


PLAN AT JAMB

Scale: NTS



HEAD SECTION DETAIL & PLAN AT JAMB

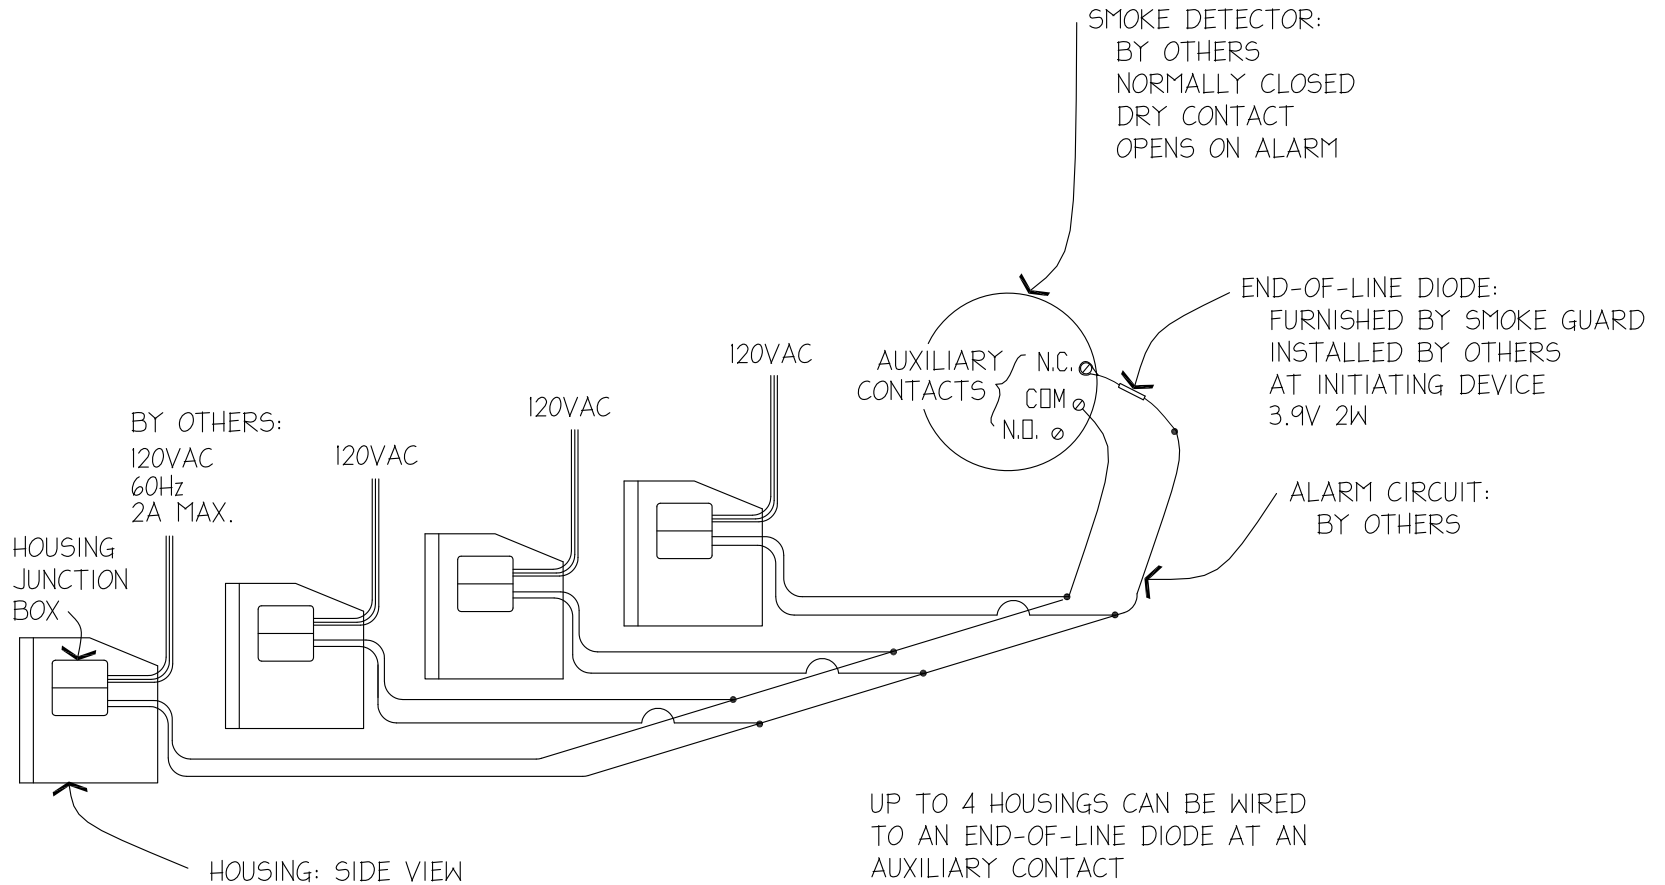

WIRING DIAGRAM - ALL ELECTRICAL BY OTHERS

Scale: NTS

