




- GENERAL NOTES:
- SMOKE GUARD UNITS (HOUSINGS & SIDE GUIDES) TO BE MOUNTED TO A FINISHED, RATED ASSEMBLY OR STRUCTURE PER YOUR APPLICATION.
 - CLIENT TO PROVIDE CONTINUOUS MOUNTING SURFACE FOR STRUCTURAL AND SHEET METAL ATTACHMENT.
 - TOLERANCE: FLOOR TO CEILING VARIANCE MUST BE WITHIN +/- 1/2" ACROSS LENGTH OF MACHINE..
 - ORDER LENGTHS TO BE AT 1/4" INCREMENTS ONLY.
 - DIMENSIONS TO NOT INCLUDE HEADS OF EXTERNAL FASTENERS.
 - 12 GA. STEEL TOP MOUNTING PLATE
 - STATIC/DYNAMIC SYSTEM WEIGHT, 12 LBS/FT.
 - CONTROLLER CONDUIT BY OTHERS
 - CONTROLLER CABLE PROVIDED
 - PROVIDE ACCESS TO CONTROLLER
 - CONTROLLER MOUNTING SUBSTRATE BY OTHERS
 - MAX 30 CONDUIT FEET FROM MAIN CONTROLLER TO HOUSING

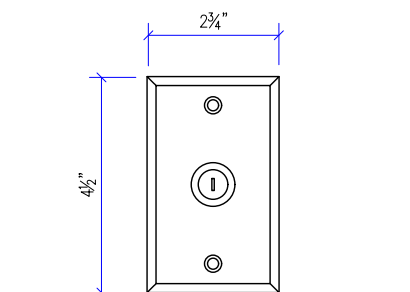

DETAIL: KEYED TEST DEPLOY SWITCH
SCALE: 3" = 1'-0"

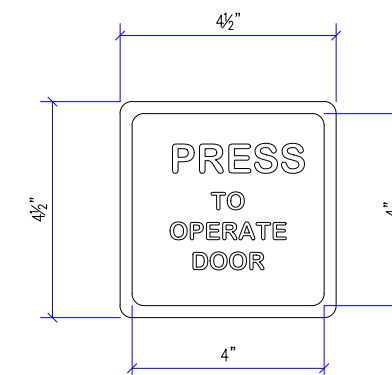

OPTIONAL DETAIL: DOOR ACTIVATION SWITCH
SCALE: 3" = 1'-0"

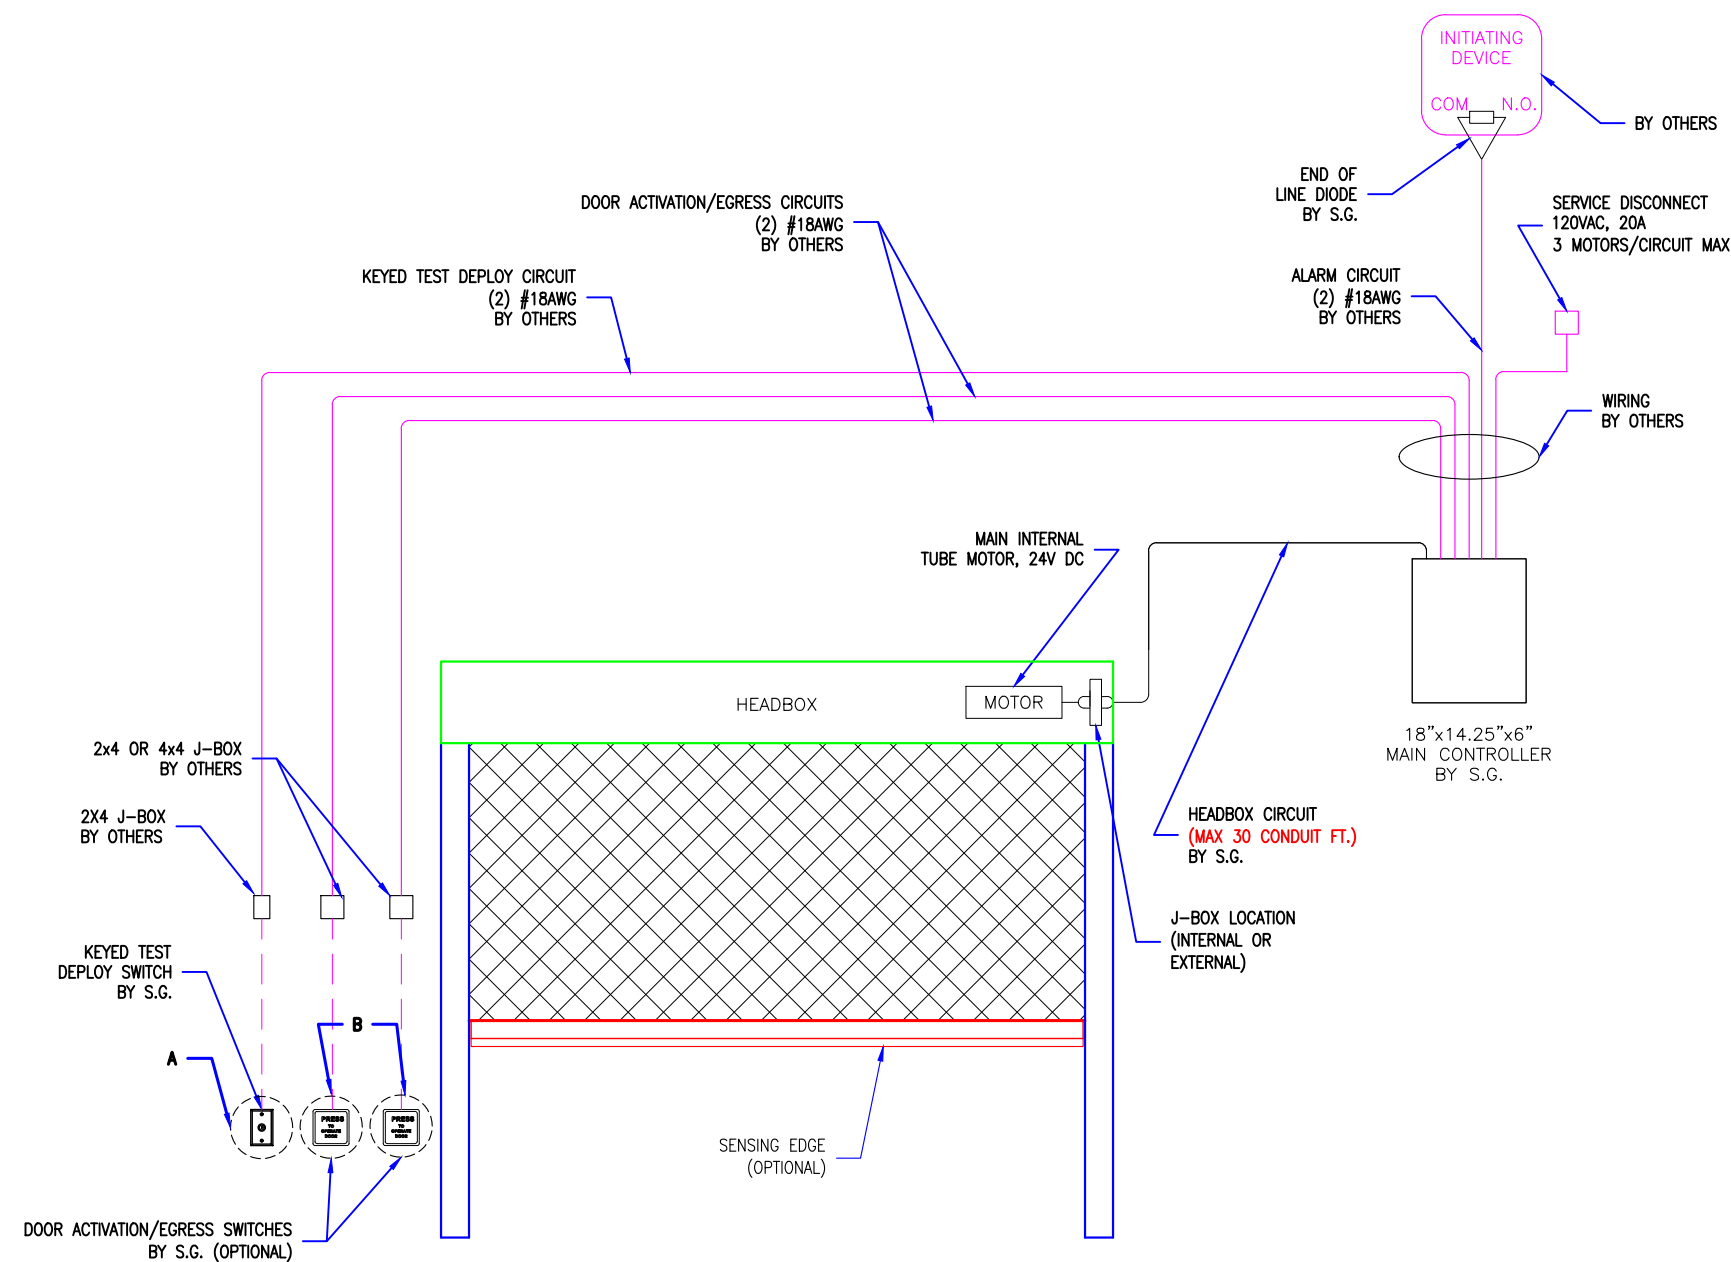


M2500 SINGLE CONTROL
SCALE: 1/2" = 1'-0"

REVISION		
REVISION NUMBER	REVISION DATE	REVISION DESCRIPTION
01	3.15.19	INITIAL RELEASE


QUOTE:
CONFIGURATION:
PROJECT:
DIST.:

DESIGN SET: D1	SIZE B
MODEL: 2500	SHEET 1 OF 3
ELECTRICAL DIAGRAM SINGLE CONTROLLER	
DRAWN: TLM	3.15.2019


- GENERAL NOTES:
- SMOKE GUARD UNITS (HOUSINGS & SIDE GUIDES) TO BE MOUNTED TO A FINISHED, RATED ASSEMBLY OR STRUCTURE PER YOUR APPLICATION.
 - CLIENT TO PROVIDE CONTINUOUS MOUNTING SURFACE FOR STRUCTURAL AND SHEET METAL ATTACHMENT.
 - TOLERANCE: FLOOR TO CEILING VARIANCE MUST BE WITHIN +/- 1/2" ACROSS LENGTH OF MACHINE..
 - ORDER LENGTHS TO BE AT 1/4" INCREMENTS ONLY.
 - DIMENSIONS TO NOT INCLUDE HEADS OF EXTERNAL FASTENERS.
 - 12 GA. STEEL TOP MOUNTING PLATE
 - STATIC/DYNAMIC SYSTEM WEIGHT, 12 LBS/FT.
 - CONTROLLER CONDUIT BY OTHERS
 - CONTROLLER CABLE PROVIDED
 - PROVIDE ACCESS TO CONTROLLER
 - CONTROLLER MOUNTING SUBSTRATE BY OTHERS
 - MAX 30 CONDUIT FEET FROM MAIN CONTROLLER TO HOUSING

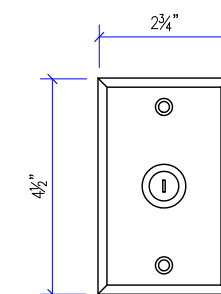

DETAIL A: KEYED TEST DEPLOY SWITCH BY S.G.
SCALE: 3"=1"

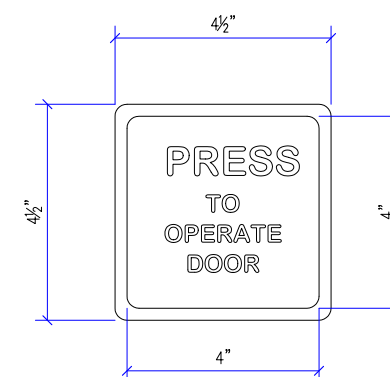

OPTIONAL: DETAIL B: DOOR ACTIVATION SWITCH BY S.G.
SCALE: 3"=1"

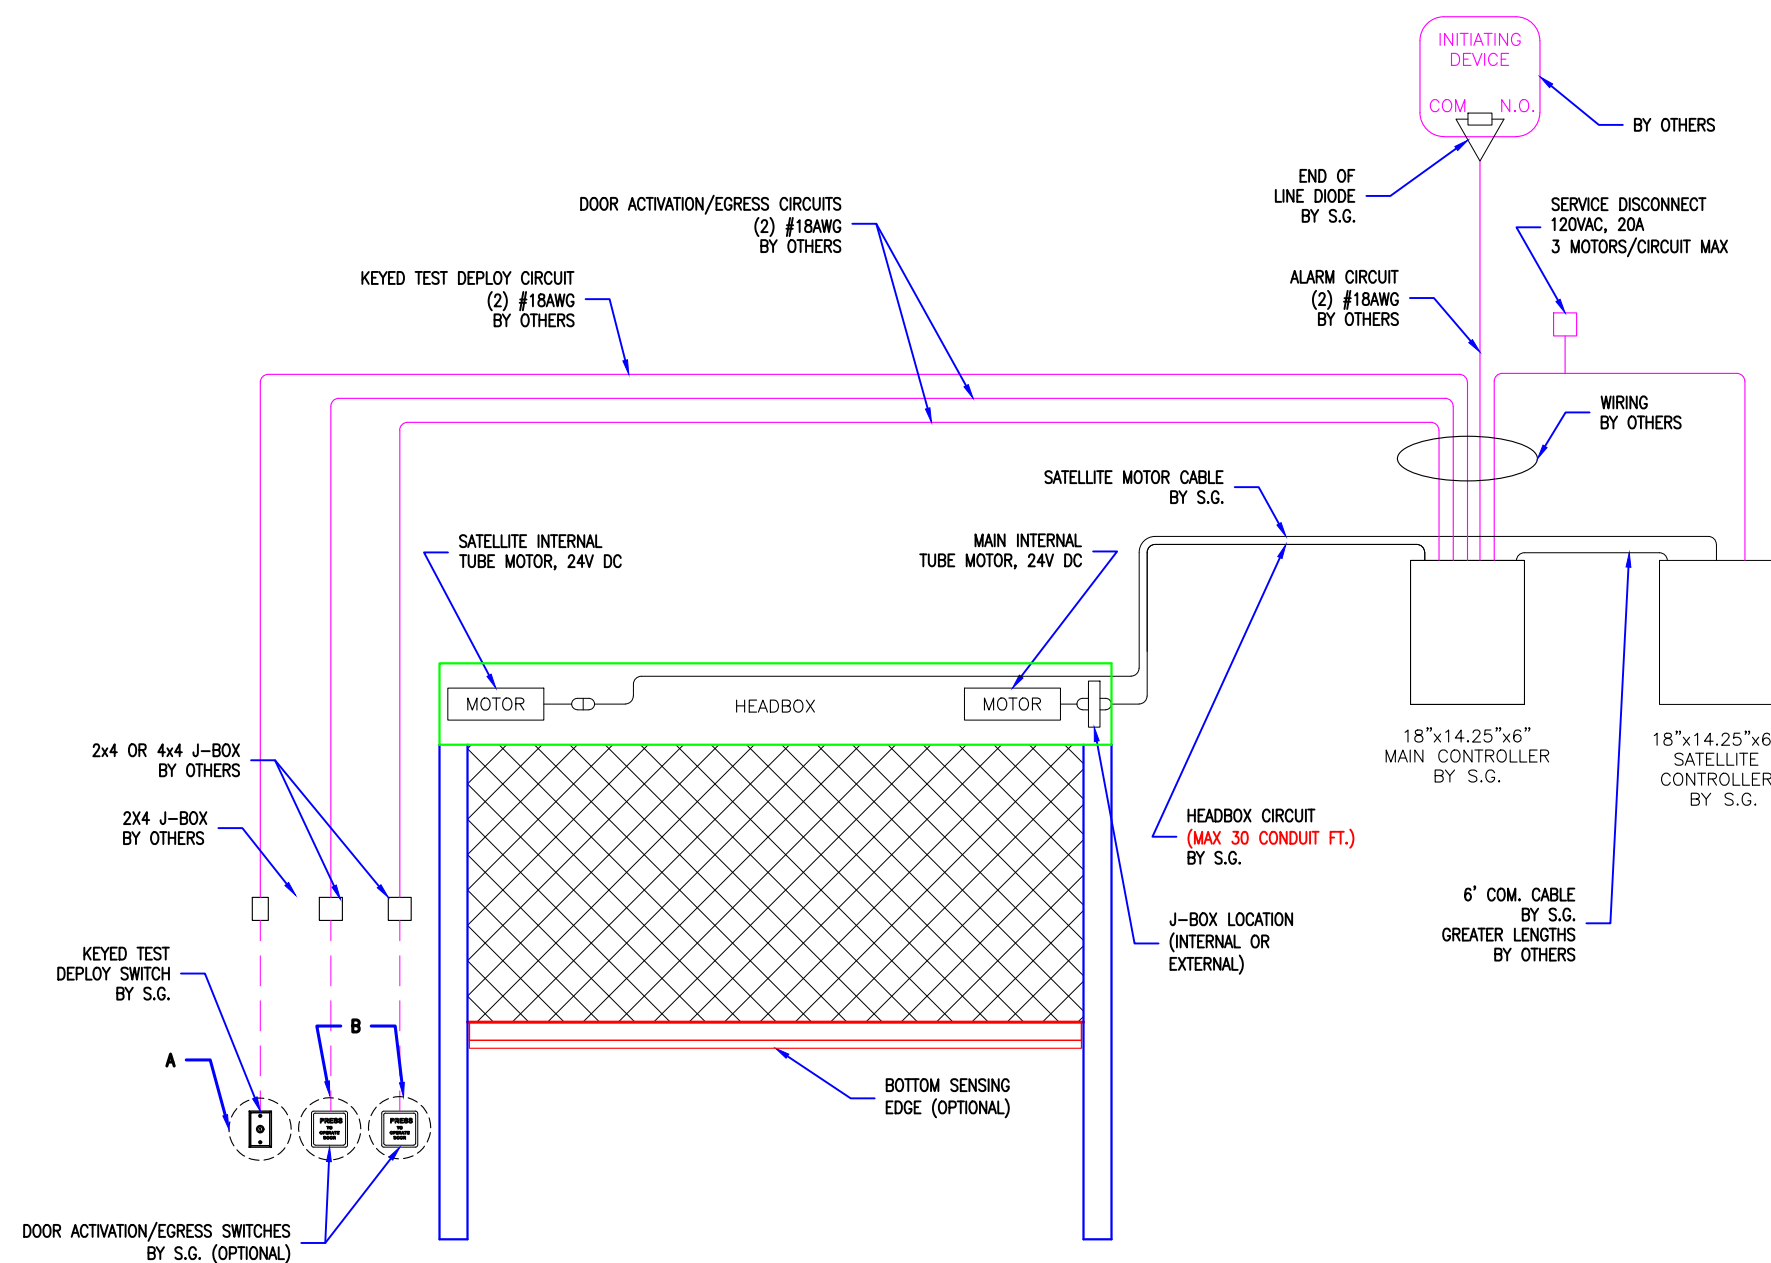


M2500 DUAL CONTROLLER
SCALE: 1/2" = 1'-0"

REVISION		
REVISION NUMBER	REVISION DATE	REVISION DESCRIPTION
01	3.15.19	INITIAL RELEASE


QUOTE:
CONFIGURATION:
PROJECT:
DIST.:

DESIGN SET: D1	SIZE B
MODEL: 2500	SHEET 2 OF 3
ELECTRICAL DIAGRAM DUAL CONTROLLER	
DRAWN: TLM	3.15.2019


- GENERAL NOTES:
- SMOKE GUARD UNITS (HOUSINGS & SIDE GUIDES) TO BE MOUNTED TO A FINISHED, RATED ASSEMBLY OR STRUCTURE PER YOUR APPLICATION.
 - CLIENT TO PROVIDE CONTINUOUS MOUNTING SURFACE FOR STRUCTURAL AND SHEET METAL ATTACHMENT.
 - TOLERANCE: FLOOR TO CEILING VARIANCE MUST BE WITHIN +/- 1/2" ACROSS LENGTH OF MACHINE..
 - ORDER LENGTHS TO BE AT 1/4" INCREMENTS ONLY.
 - DIMENSIONS TO NOT INCLUDE HEADS OF EXTERNAL FASTENERS.
 - 12 GA. STEEL TOP MOUNTING PLATE
 - STATIC/DYNAMIC SYSTEM WEIGHT, 12 LBS/FT.
 - CONTROLLER CONDUIT BY OTHERS
 - CONTROLLER CABLE PROVIDED
 - PROVIDE ACCESS TO CONTROLLER
 - CONTROLLER MOUNTING SUBSTRATE BY OTHERS
 - MAX 30 CONDUIT FEET FROM MAIN CONTROLLER TO HOUSING

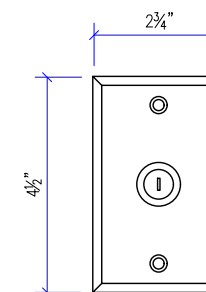

DETAIL A: KEYED TEST DEPLOY SWITCH BY S.G.
SCALE: 3"=1'

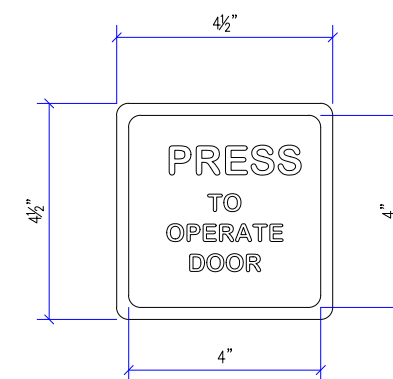

OPTIONAL: DETAIL B: DOOR ACTIVATION SWITCH BY S.G.
SCALE: 3"=1'

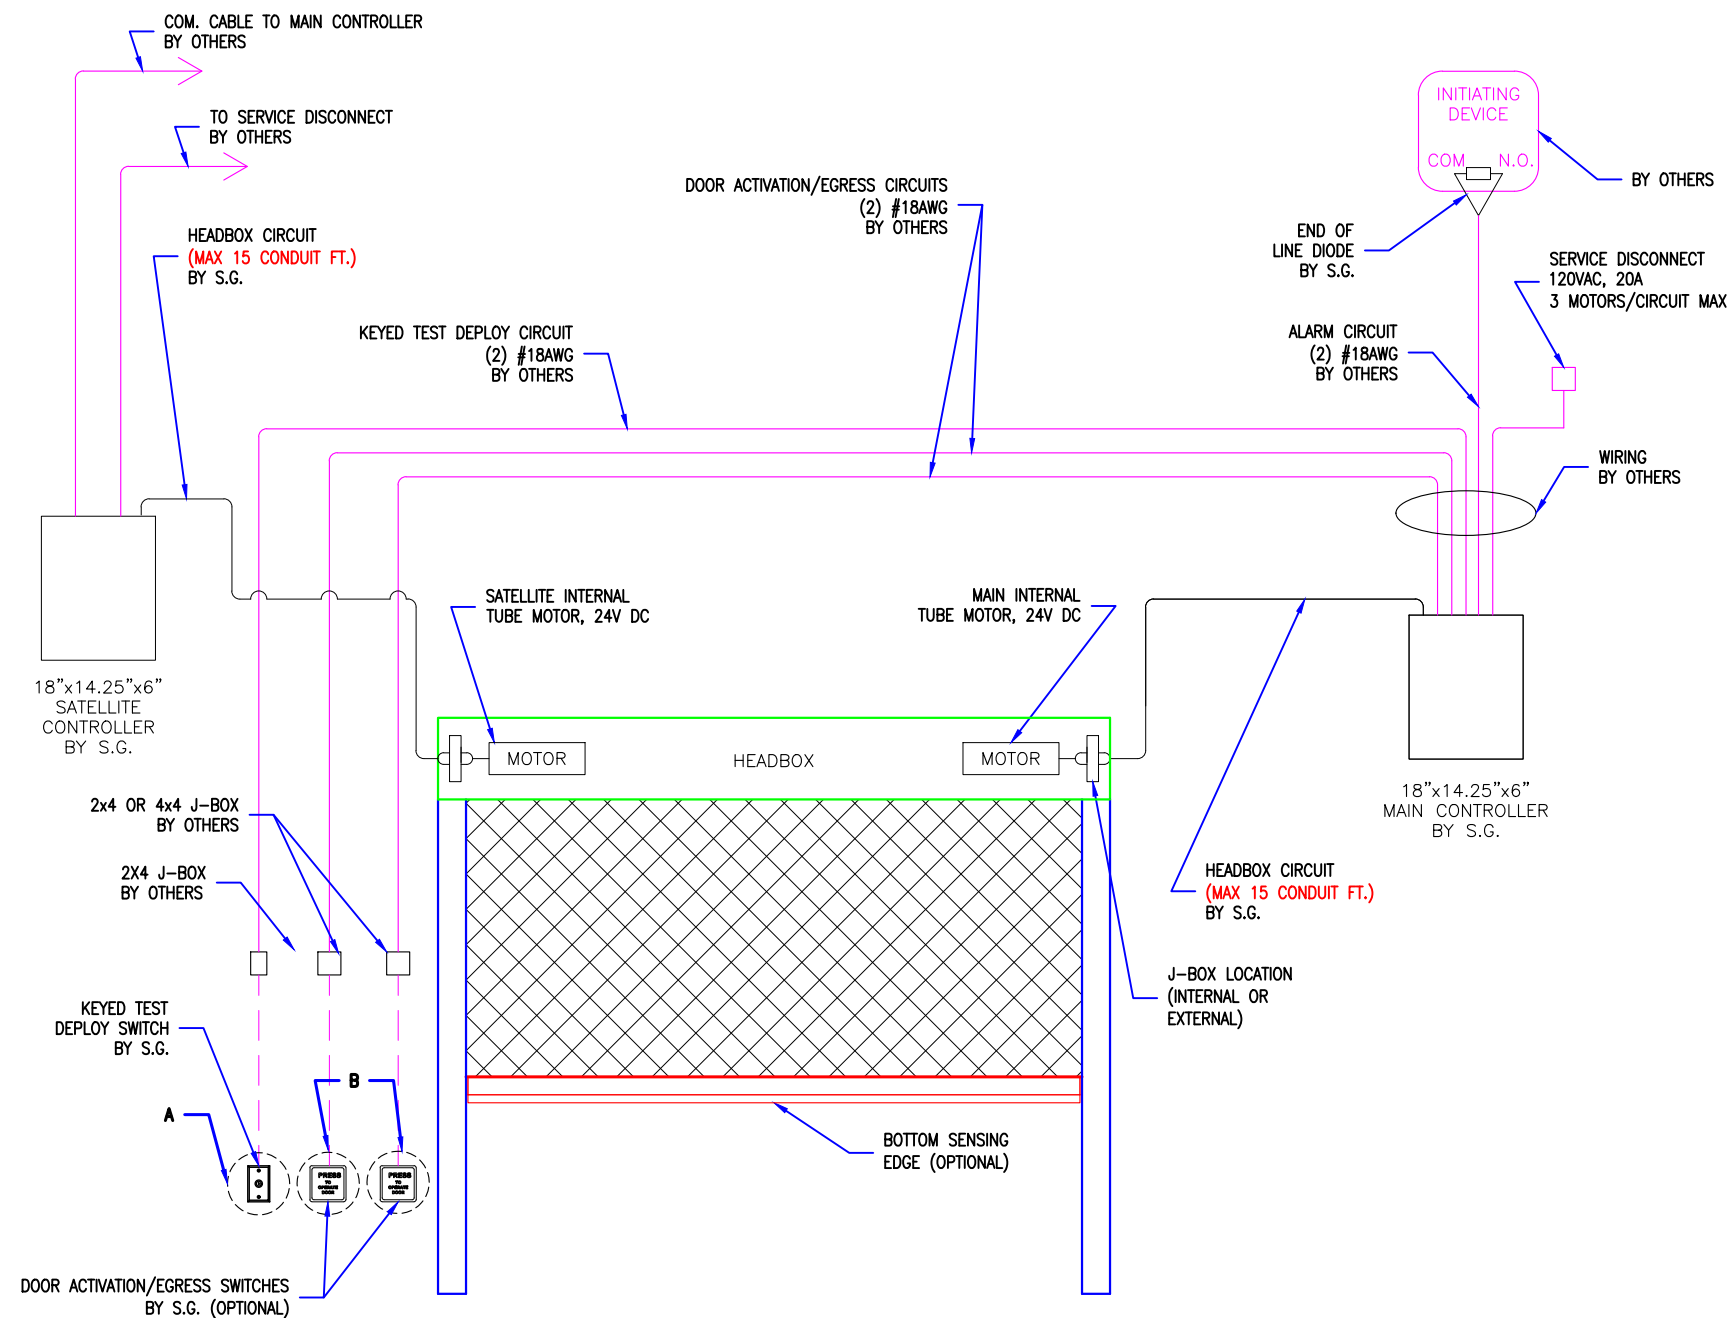

M2500 DUAL WIDE CONTROLLER
SCALE: 1/2" = 1'-0"

REVISION

REVISION NUMBER	REVISION DATE	REVISION DESCRIPTION
01	3.15.19	INITIAL RELEASE

QUOTE:
CONFIGURATION:
PROJECT:
DIST.:

DESIGN SET: D1

MODEL: 2500

ELECTRICAL DIAGRAM DUAL WIDE CONTROLLER

DRAWN: TLM 3.15.2019

SIZE

B

SHEET

3 OF 3